

Callahan & Freeman
Architectural Design
Analysis / Planning
Construction Management

Fab-Crete
1155 S. Marshall Hwy. Marshall, TX 76660
(817) 478-1137 Fax: (817) 595-2654


"The" DESIGN - BUILD TEAM

A NEW FACILITY FOR:
HILLTOP FAMILY CHURCH
SPRINGTOWN TEXAS


PRELIMINARY
NOT FOR REGULATORY APPROVAL,
PERMITTING, OR CONSTRUCTION

DATE: DEC. 18, 2008
REVISIONS:
DRAWN BY: DD
JOB NO: 50107 SFC


SHEET NO.
A2
2 OF 3

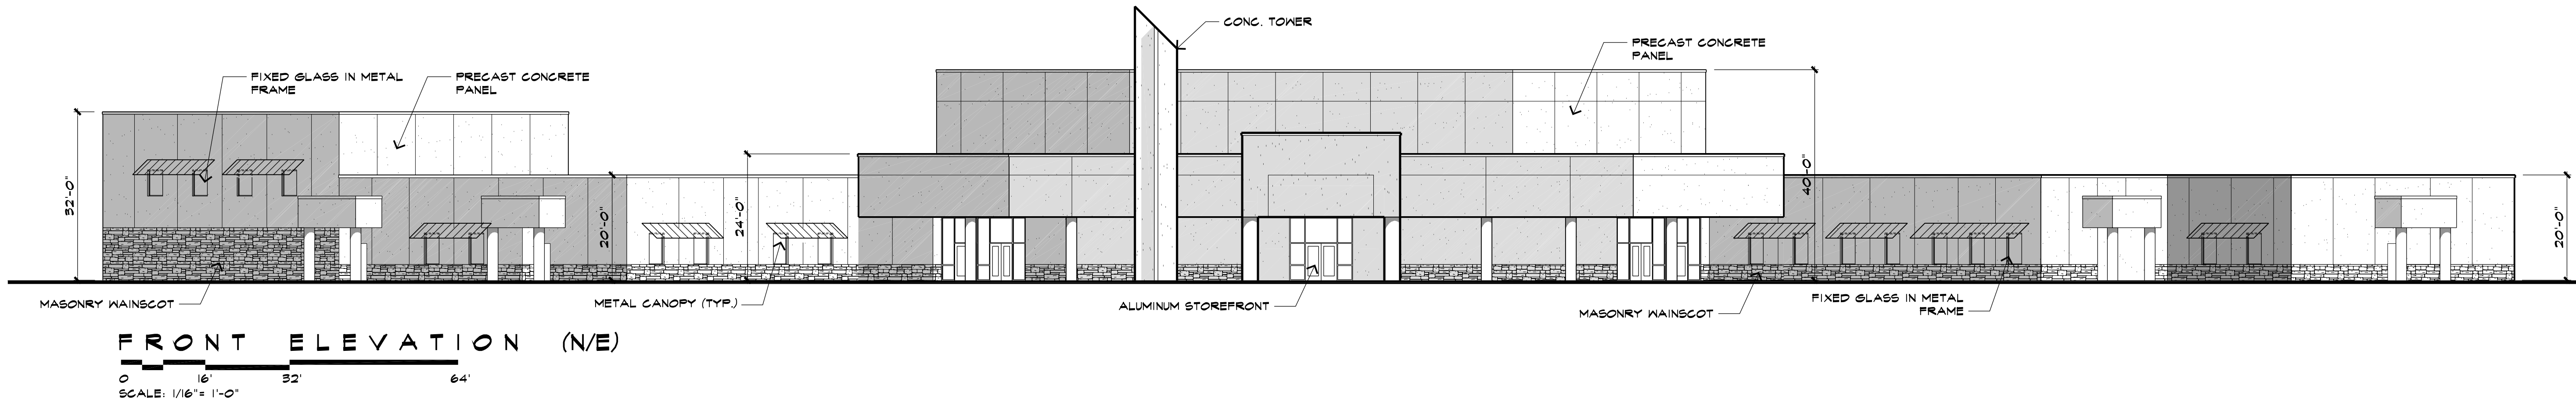

FRONT ELEVATION (N/E)
SCALE: 1/16" = 1'-0"

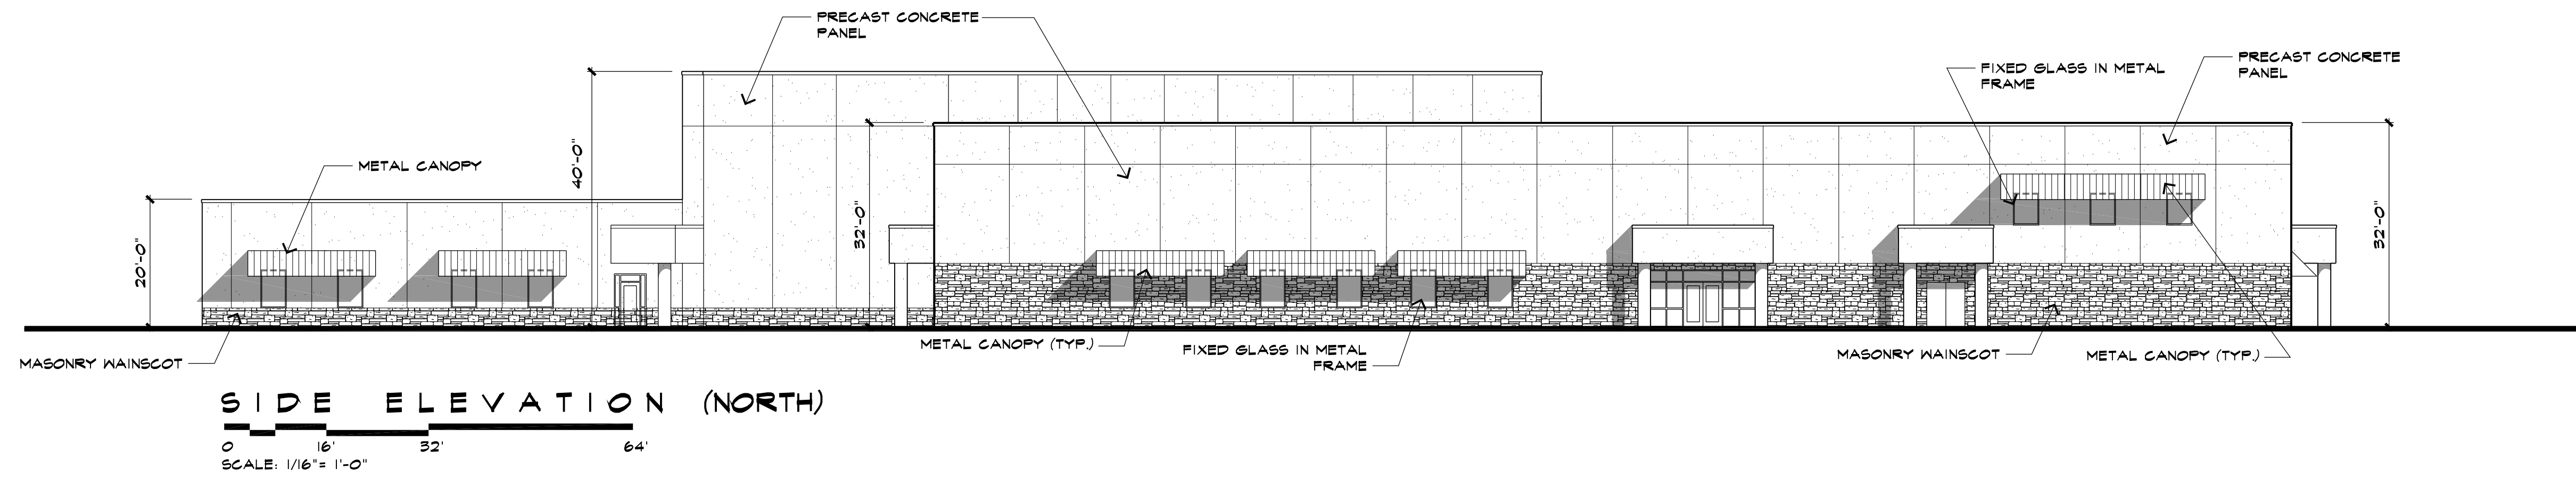

SIDE ELEVATION (NORTH)
SCALE: 1/16" = 1'-0"

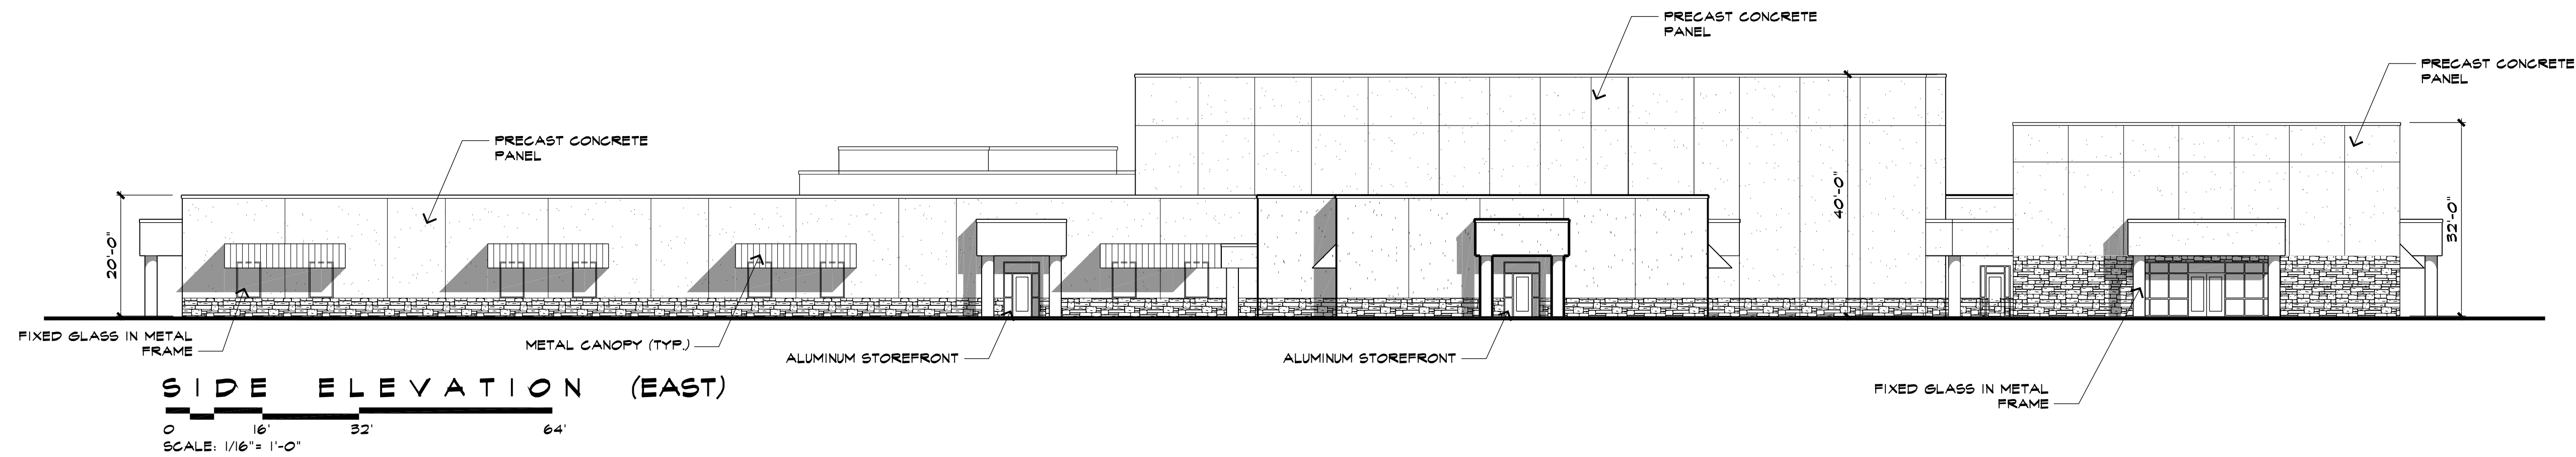

SIDE ELEVATION (EAST)
SCALE: 1/16" = 1'-0"

Architectural Design
Analysis / Planning
Construction Management

CALLAHAN & FREEMAN
ARCHITECTS

1185 E. Marshall Hwy, Marshall, NY 76660
(817) 478-1137 Fax: (817) 597-8244

"The" DESIGN - BUILD TEAM

A NEW FACILITY FOR:
HILLTOP FAMILY CHURCH
SPRINGTOWN TEXAS

PRELIMINARY
NOT FOR REGULATORY APPROVAL,
PERMITTING, OR CONSTRUCTION

DATE: DEC. 18, 2008
REVISIONS:
DRAWN BY: DD
JOB NO: 50107 SFC

SHEET NO.
A3
3 OF 3