


WIDE HOME  
HEIGHT 8'-0"

FRONT

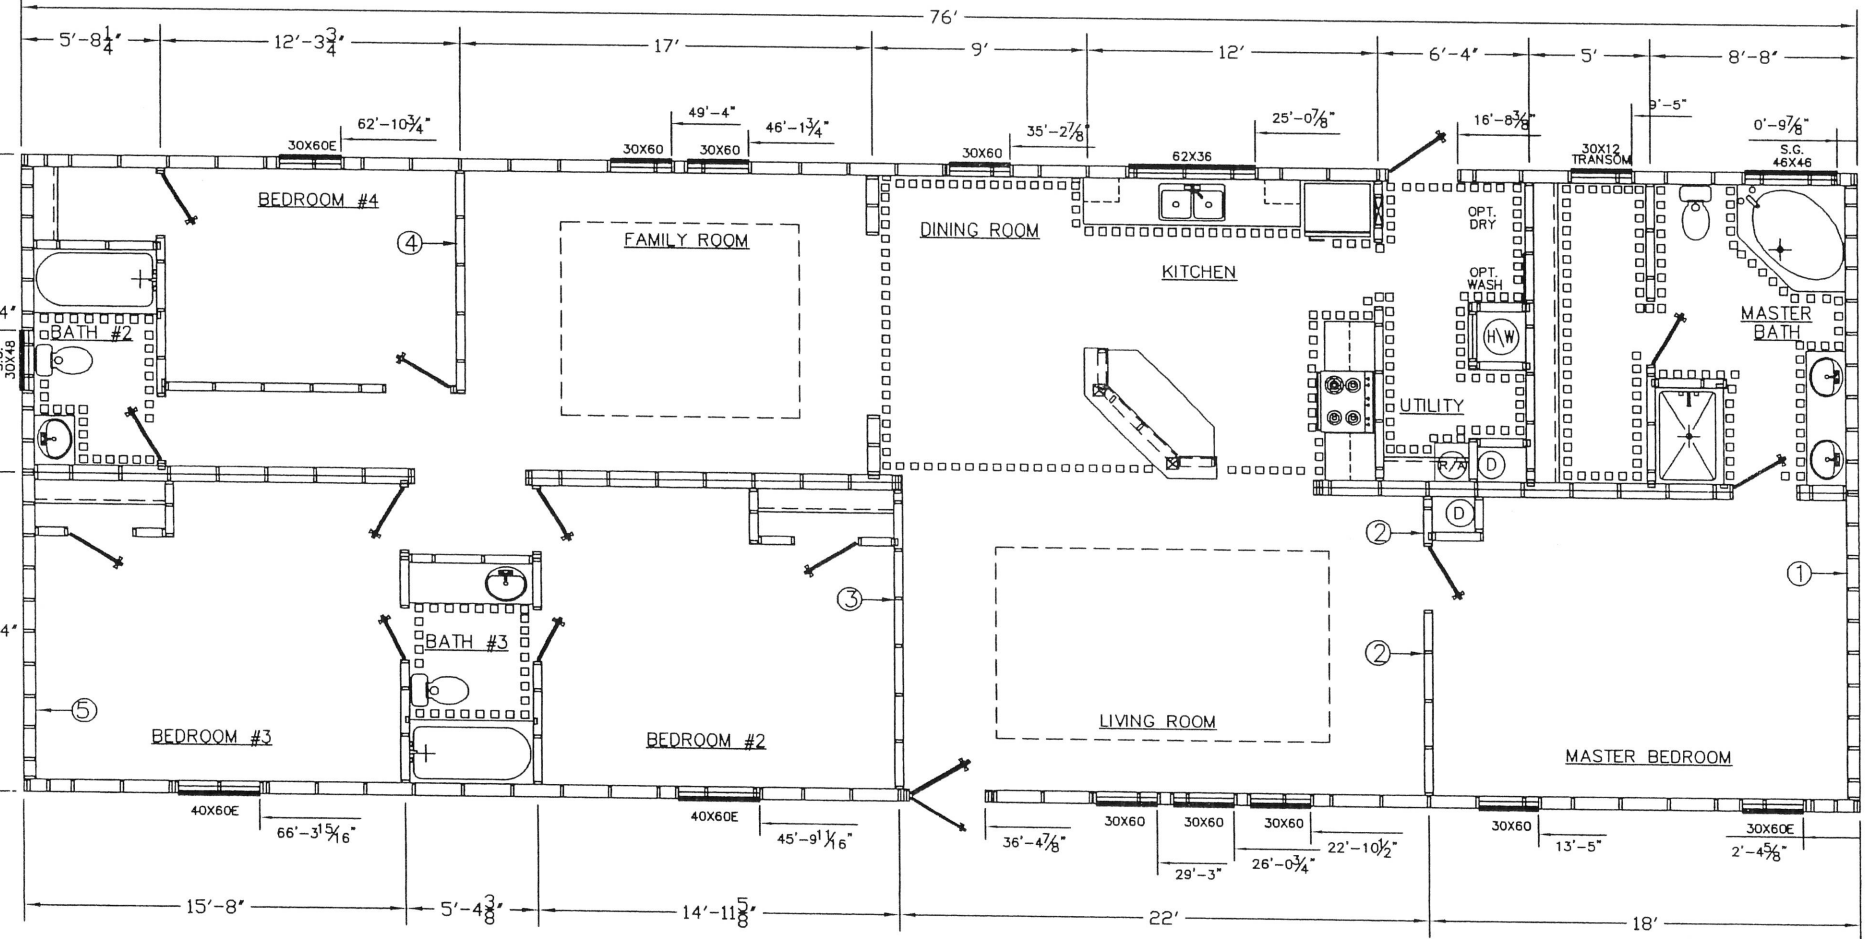

ZONE 1	SW#1				SW#5
ZONE 2	SW#1	SW#2	SW#3	SW#4	SW#5
ZONE 3	SW#1	SW#2	SW#3	SW#4	SW#5



TownHomes  
P.O. BOX 1059  
LAKE CITY, FLORIDA  
32056

Date: 4-9-13	Revisions	Cad#: 2885A
Dr'n: ROB		
Parent: NEW		
Code: T (13)		
ZONE 1	ZONE 2	ZONE 3
Model: 2885-346	Print: 2027 SQ.FT. SALES	