



30'-4" WIDE HOME SIDEWALL HEIGHT 8'-0"


FRONT

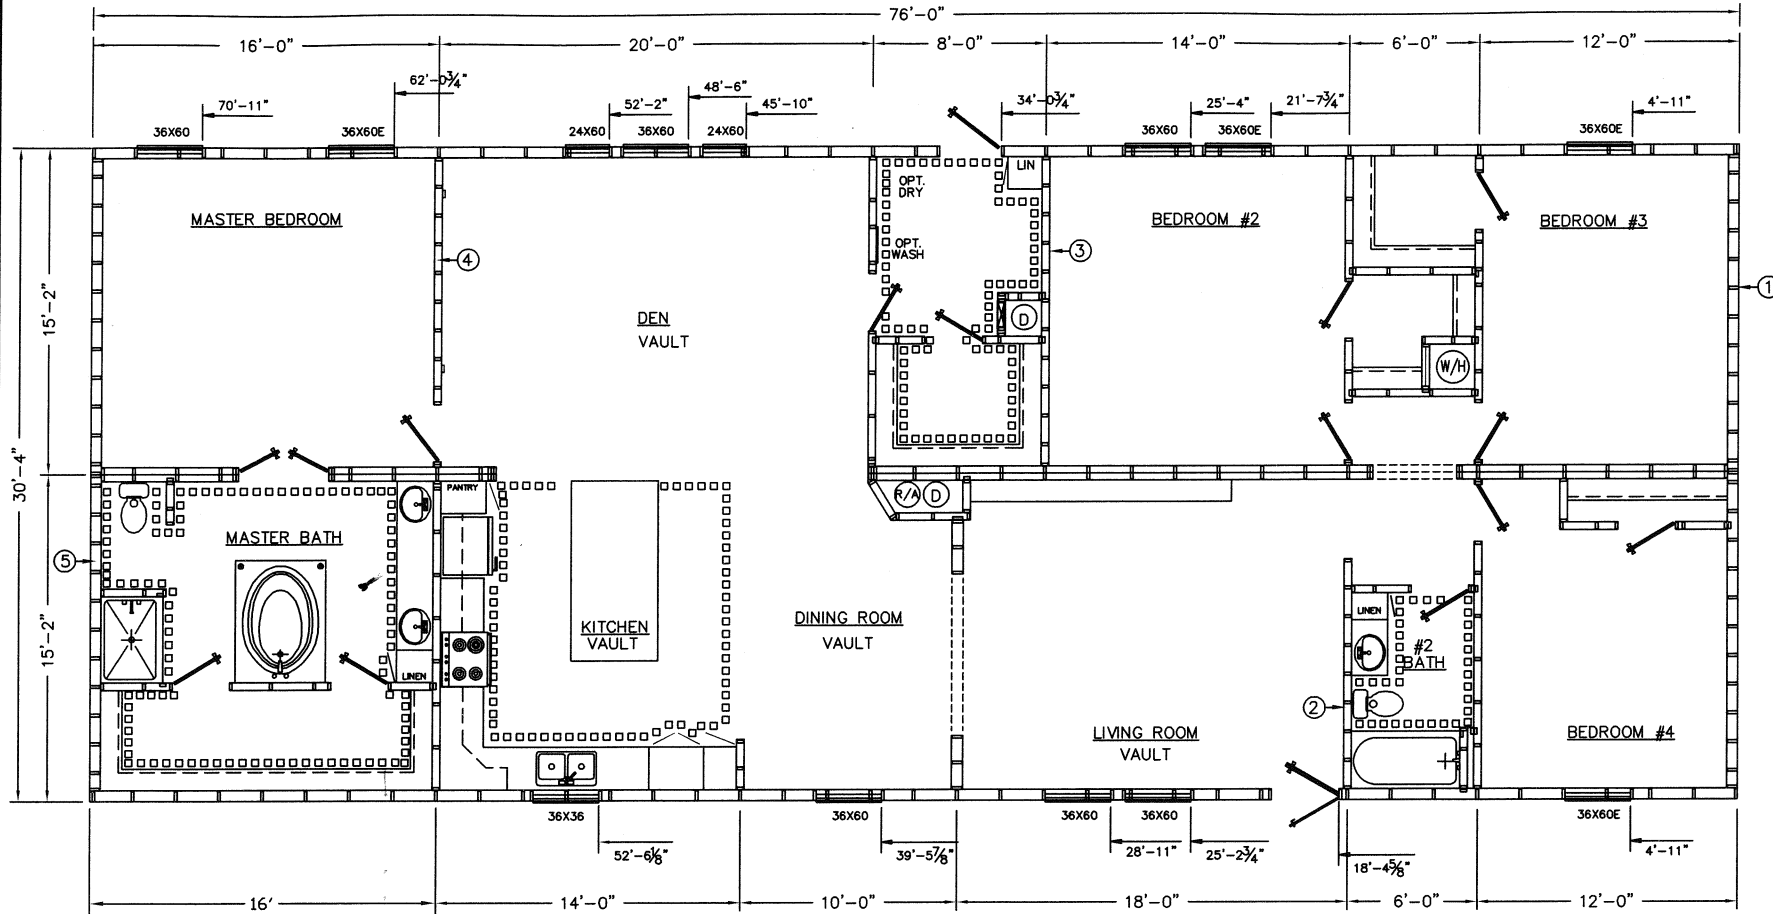

ALT#2 1/2 BATH OPTION

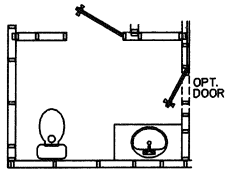

ALT#3 3/4 BATH OPTION

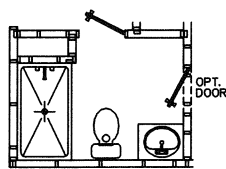

ZONE 1	SW#1				SW#5
ZONE 2	SW#1	SW#2	SW#3	SW#4	SW#5
ZONE 3	SW#1	SW#2	SW#3	SW#4	SW#5



TownHomes
P.O. BOX 1059
LAKE CITY, FLORIDA
32056

Date: 3-31-11	Revisions	Cad#: 3242A2
Dr'n: ROB		
Parent: NEW		
Code: T (11)	ALT#2	
ZONE 1	ZONE 2	ZONE 3
1	2	3
Model: 3242-178	Print: 2305 SQ.FT. SALES	