


-8" WIDE HOME
WALL HEIGHT 8'-0"

FRONT

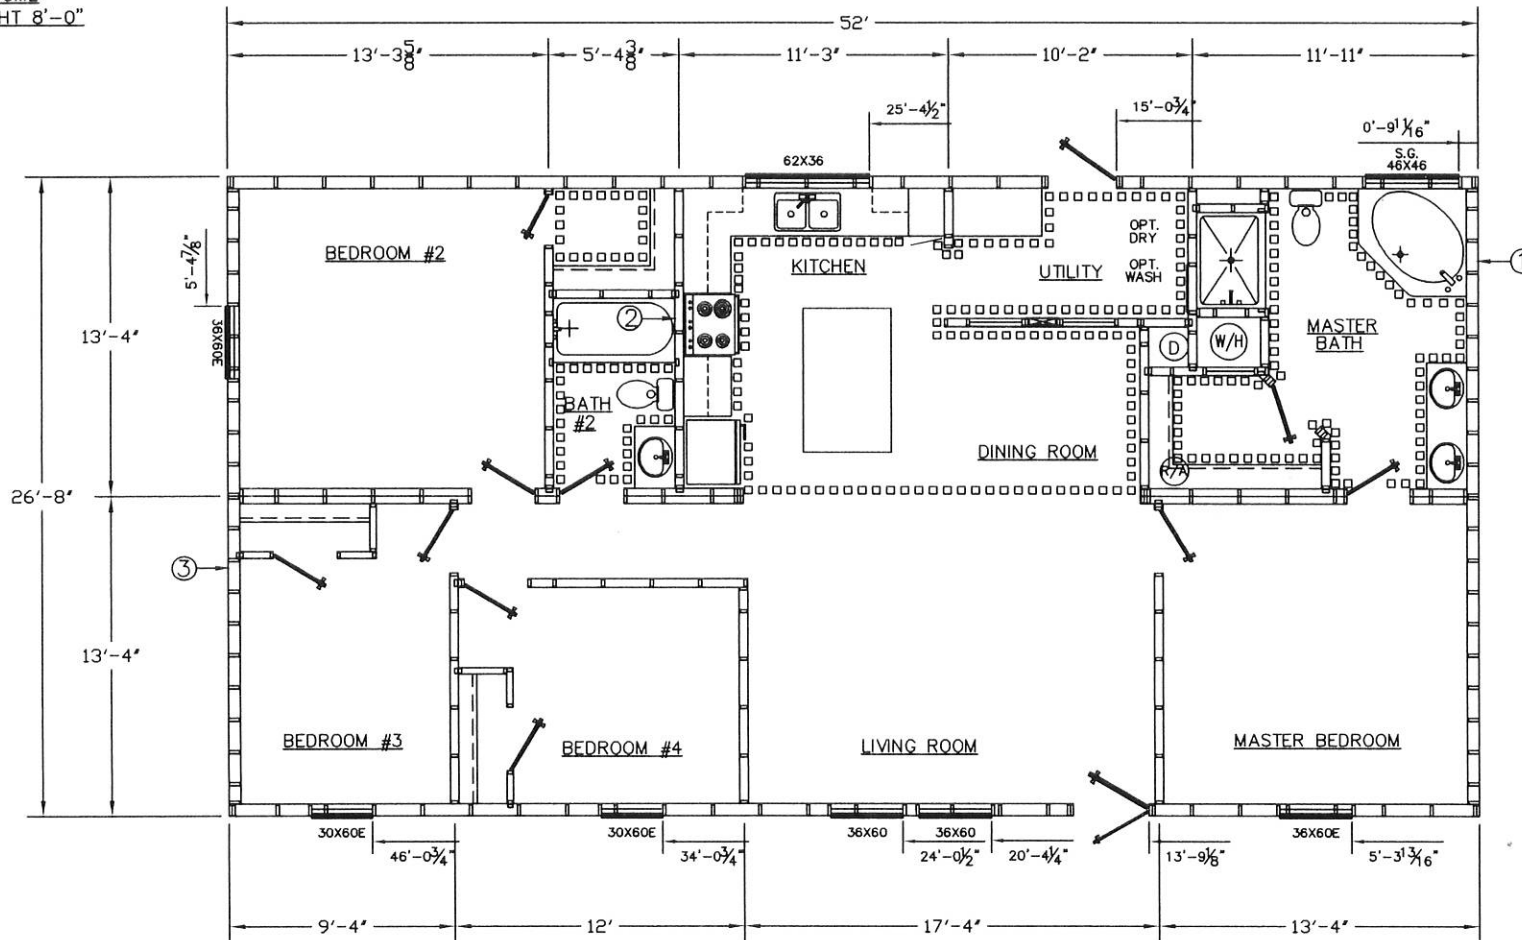

ZONE 1	SW#1		SW#3
ZONE 2	SW#1		SW#3
ZONE 3	SW#1	SW#2	SW#3



TownHomes
P.O. BOX 1059
LAKE CITY, FLORIDA
32056

Date: 12-19-11	Revisions	Cod#: 2870A						
Dr'n: ROB								
Parent: NEW								
Code: T (12)								
<table border="1"> <tr> <th>ZONE</th> <th>ZONE</th> <th>ZONE</th> </tr> <tr> <td>1</td> <td>2</td> <td>3</td> </tr> </table>	ZONE	ZONE	ZONE	1	2	3	Model: 2870-293	Print: 1387 SQ.FT. SALES
ZONE	ZONE	ZONE						
1	2	3						