


30'-4" WIDE HOME
SIDEWALL HEIGHT 8'-0"

FRONT

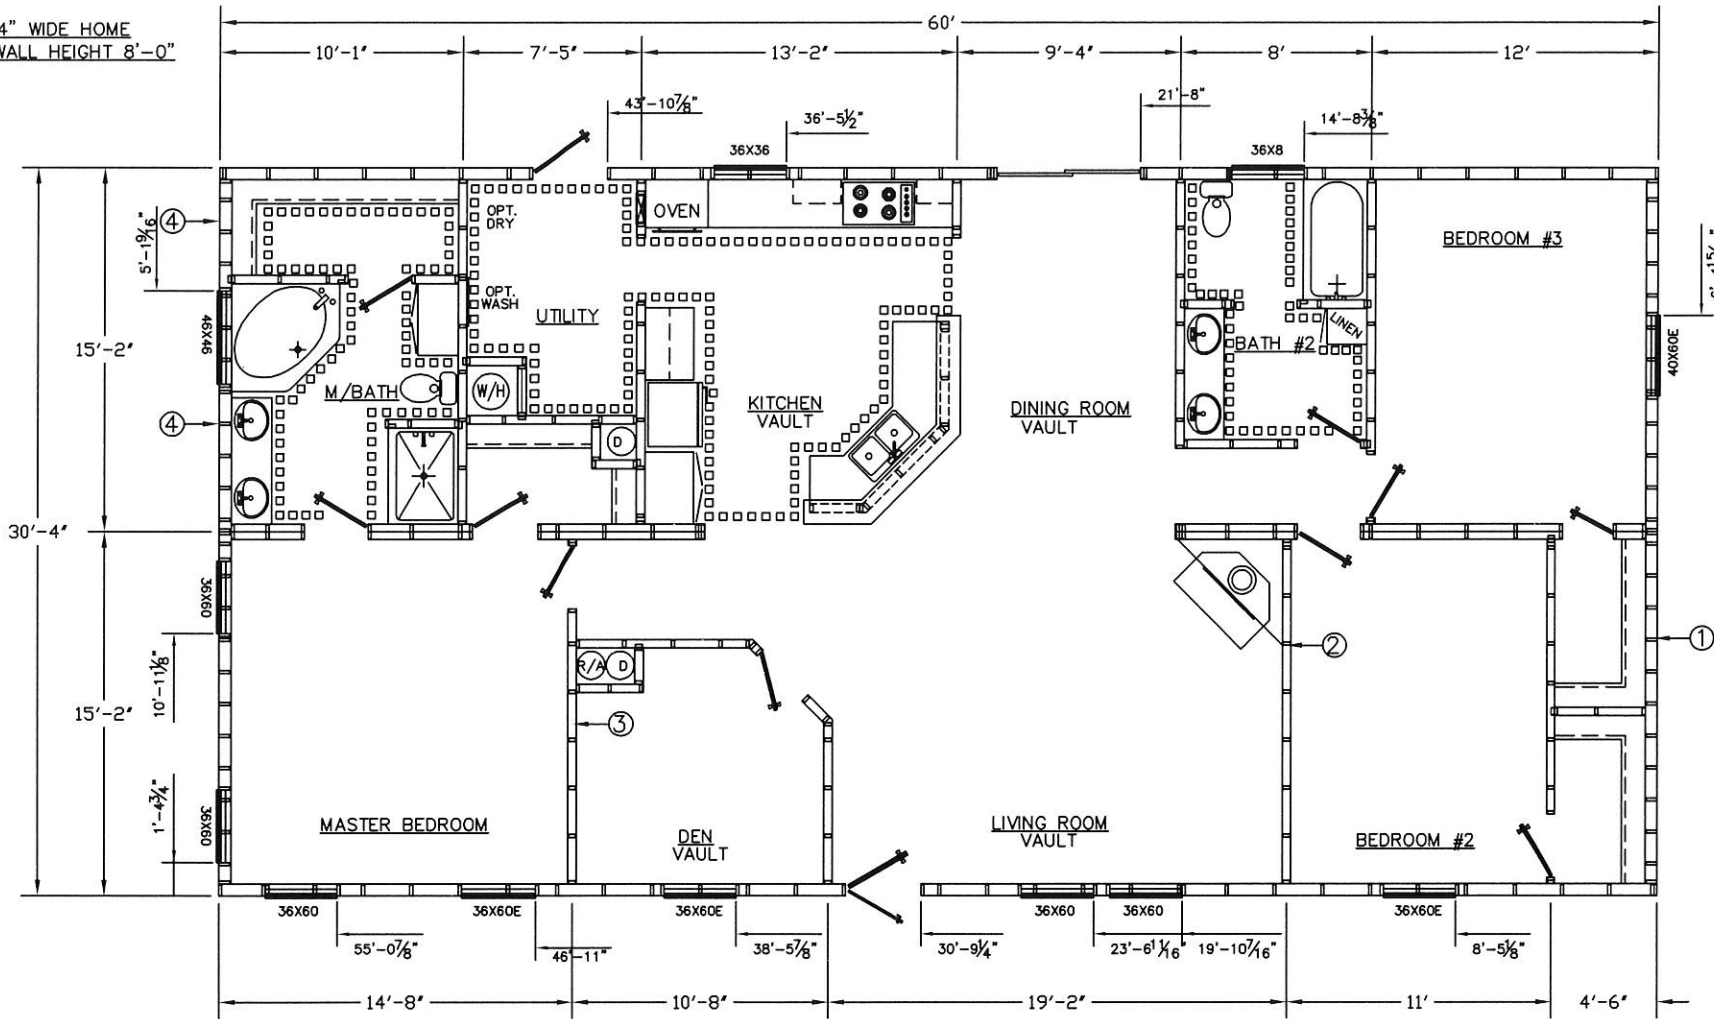

ZONE 1	SW#1			SW#4
ZONE 2	SW#1	SW#2		SW#4
ZONE 3	SW#1	SW#2	SW#3	SW#4



TownHomes
P.O. BOX 1059
LAKE CITY, FLORIDA
32056

Date: 6-24-08	Revisions		Cad#: 3257A
Dr'n: ROB	7-8-08	8-17-11	
Parent: NEW			
Code: T (09)			
ZONE 1	ZONE 2	ZONE 3	Model: 3257-201
1	2	3	Print: 1820 SQ.FT. SALES