


30'-4" WIDE HOME
SIDEWALL HEIGHT 8'-0"

FRONT

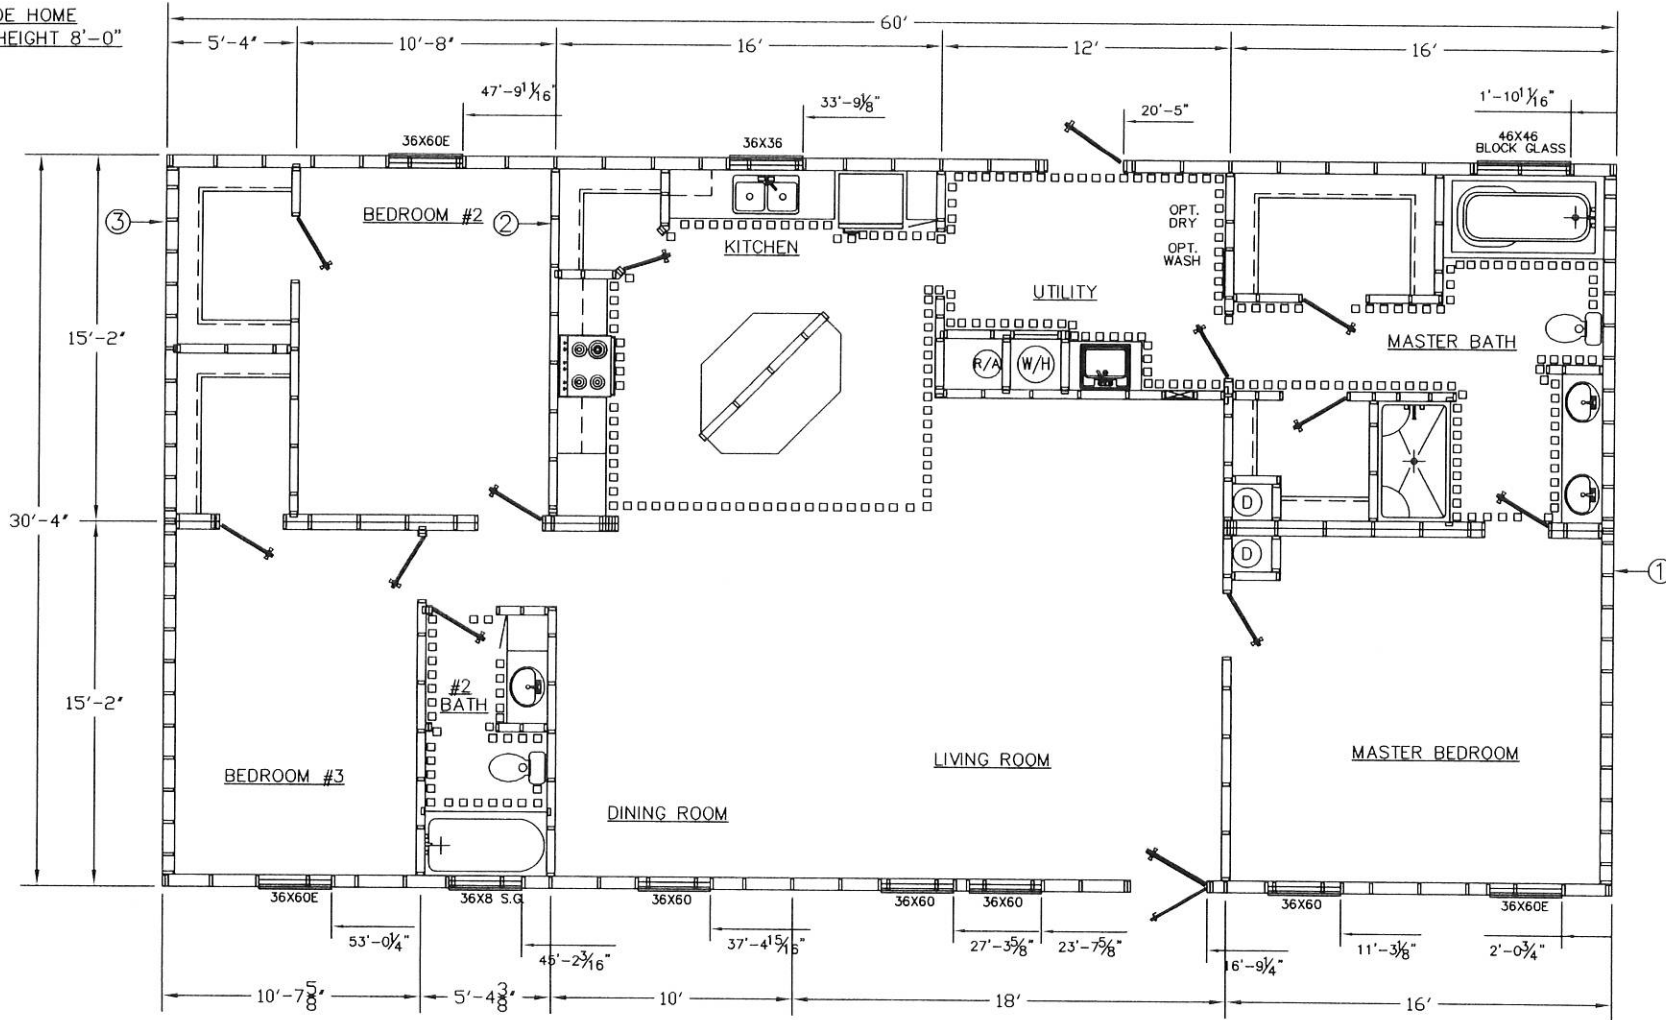

ZONE 1	SW#1		SW#3
ZONE 2	SW#1		SW#3
ZONE 3	SW#1	SW#2	SW#3



TownHomes
P.O. BOX 1059
LAKE CITY, FLORIDA
32056

Date: 7-29-09	Revisions	Cad#: 3271A
Dr'n: ROB	8-12-09	
Parent: NEW		
Code: T (09)		
ZONE 1	ZONE 2	ZONE 3
1	2	3
Model: 3271-223	Print: 1820 SQ.FT. SALES	