



8'-0" WIDE HOME
 E.WALL HEIGHT 8'-0"

FRONT

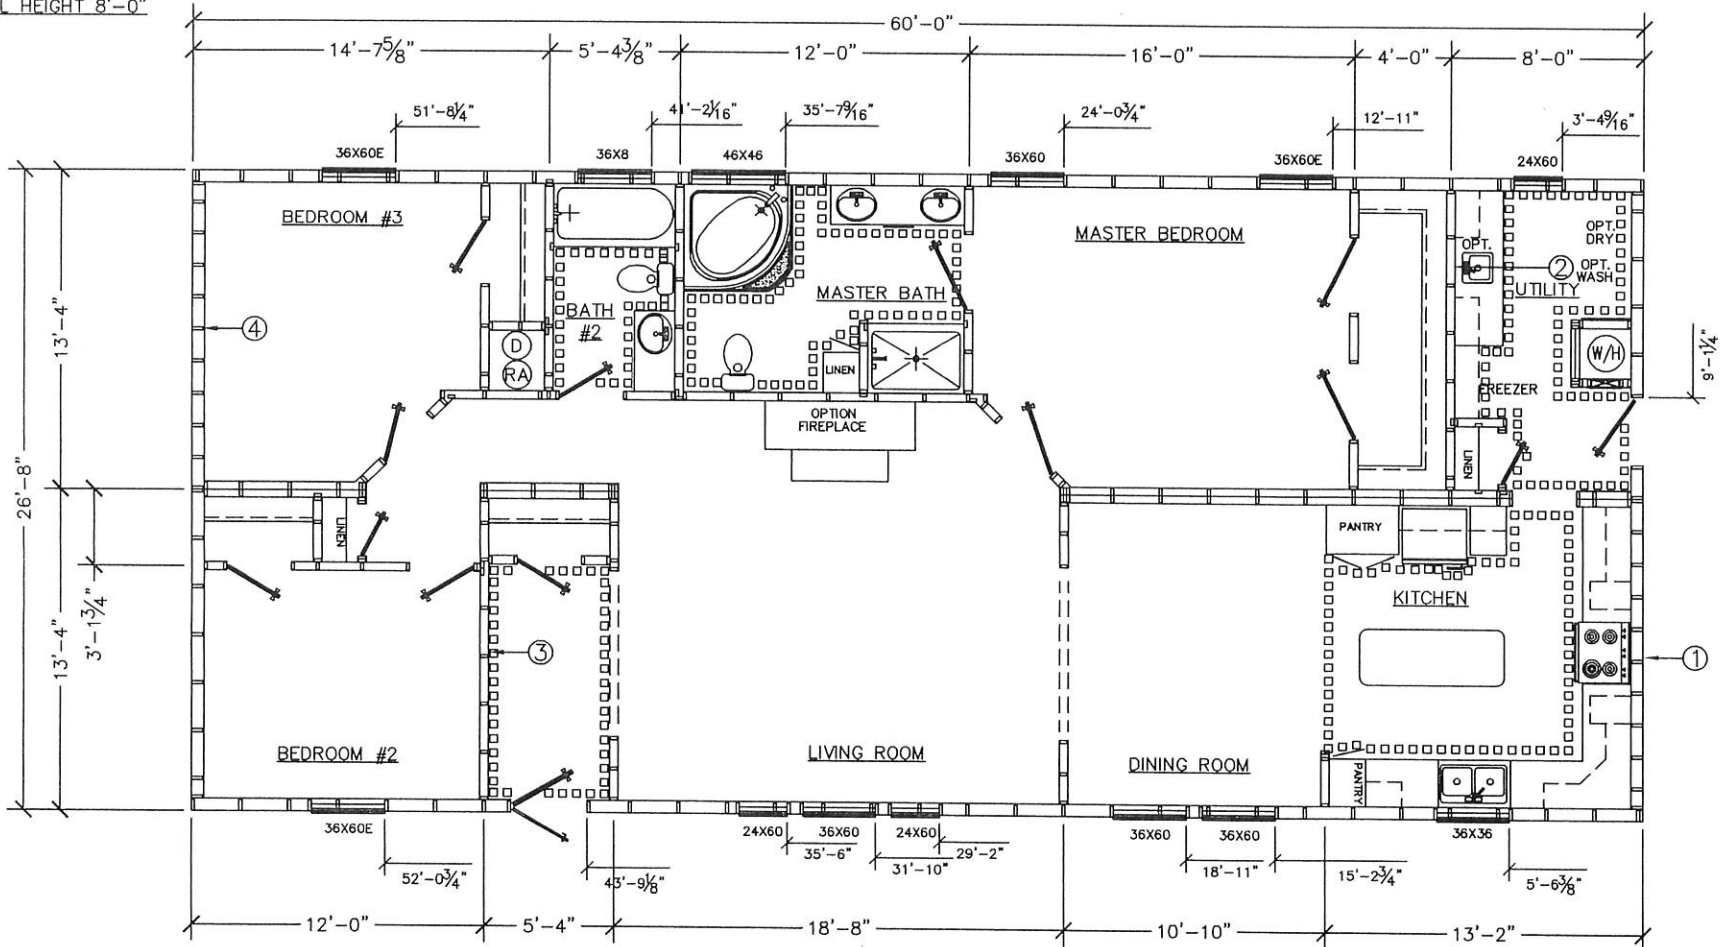

ZONE 1	SW#1			SW#4
ZONE 2	SW#1	SW#2	SW#3	SW#4
ZONE 3	SW#1	SW#2	SW#3	SW#4



VISION - EXPERIENCE - INTEGRITY - BUILDING YOUR FUTURE

TownHomes
 P.O. BOX 1059
 LAKE CITY, FLORIDA
 32056

Date: 5-26-06		Revisions		Cad#: 2811A	
Dr'n: ROB					
Parent: NEW					
Code: T (06)					
ZONE 1	ZONE 2	ZONE 3	Model: 2811-128		Print: 1600 SQ.FT. SALES